


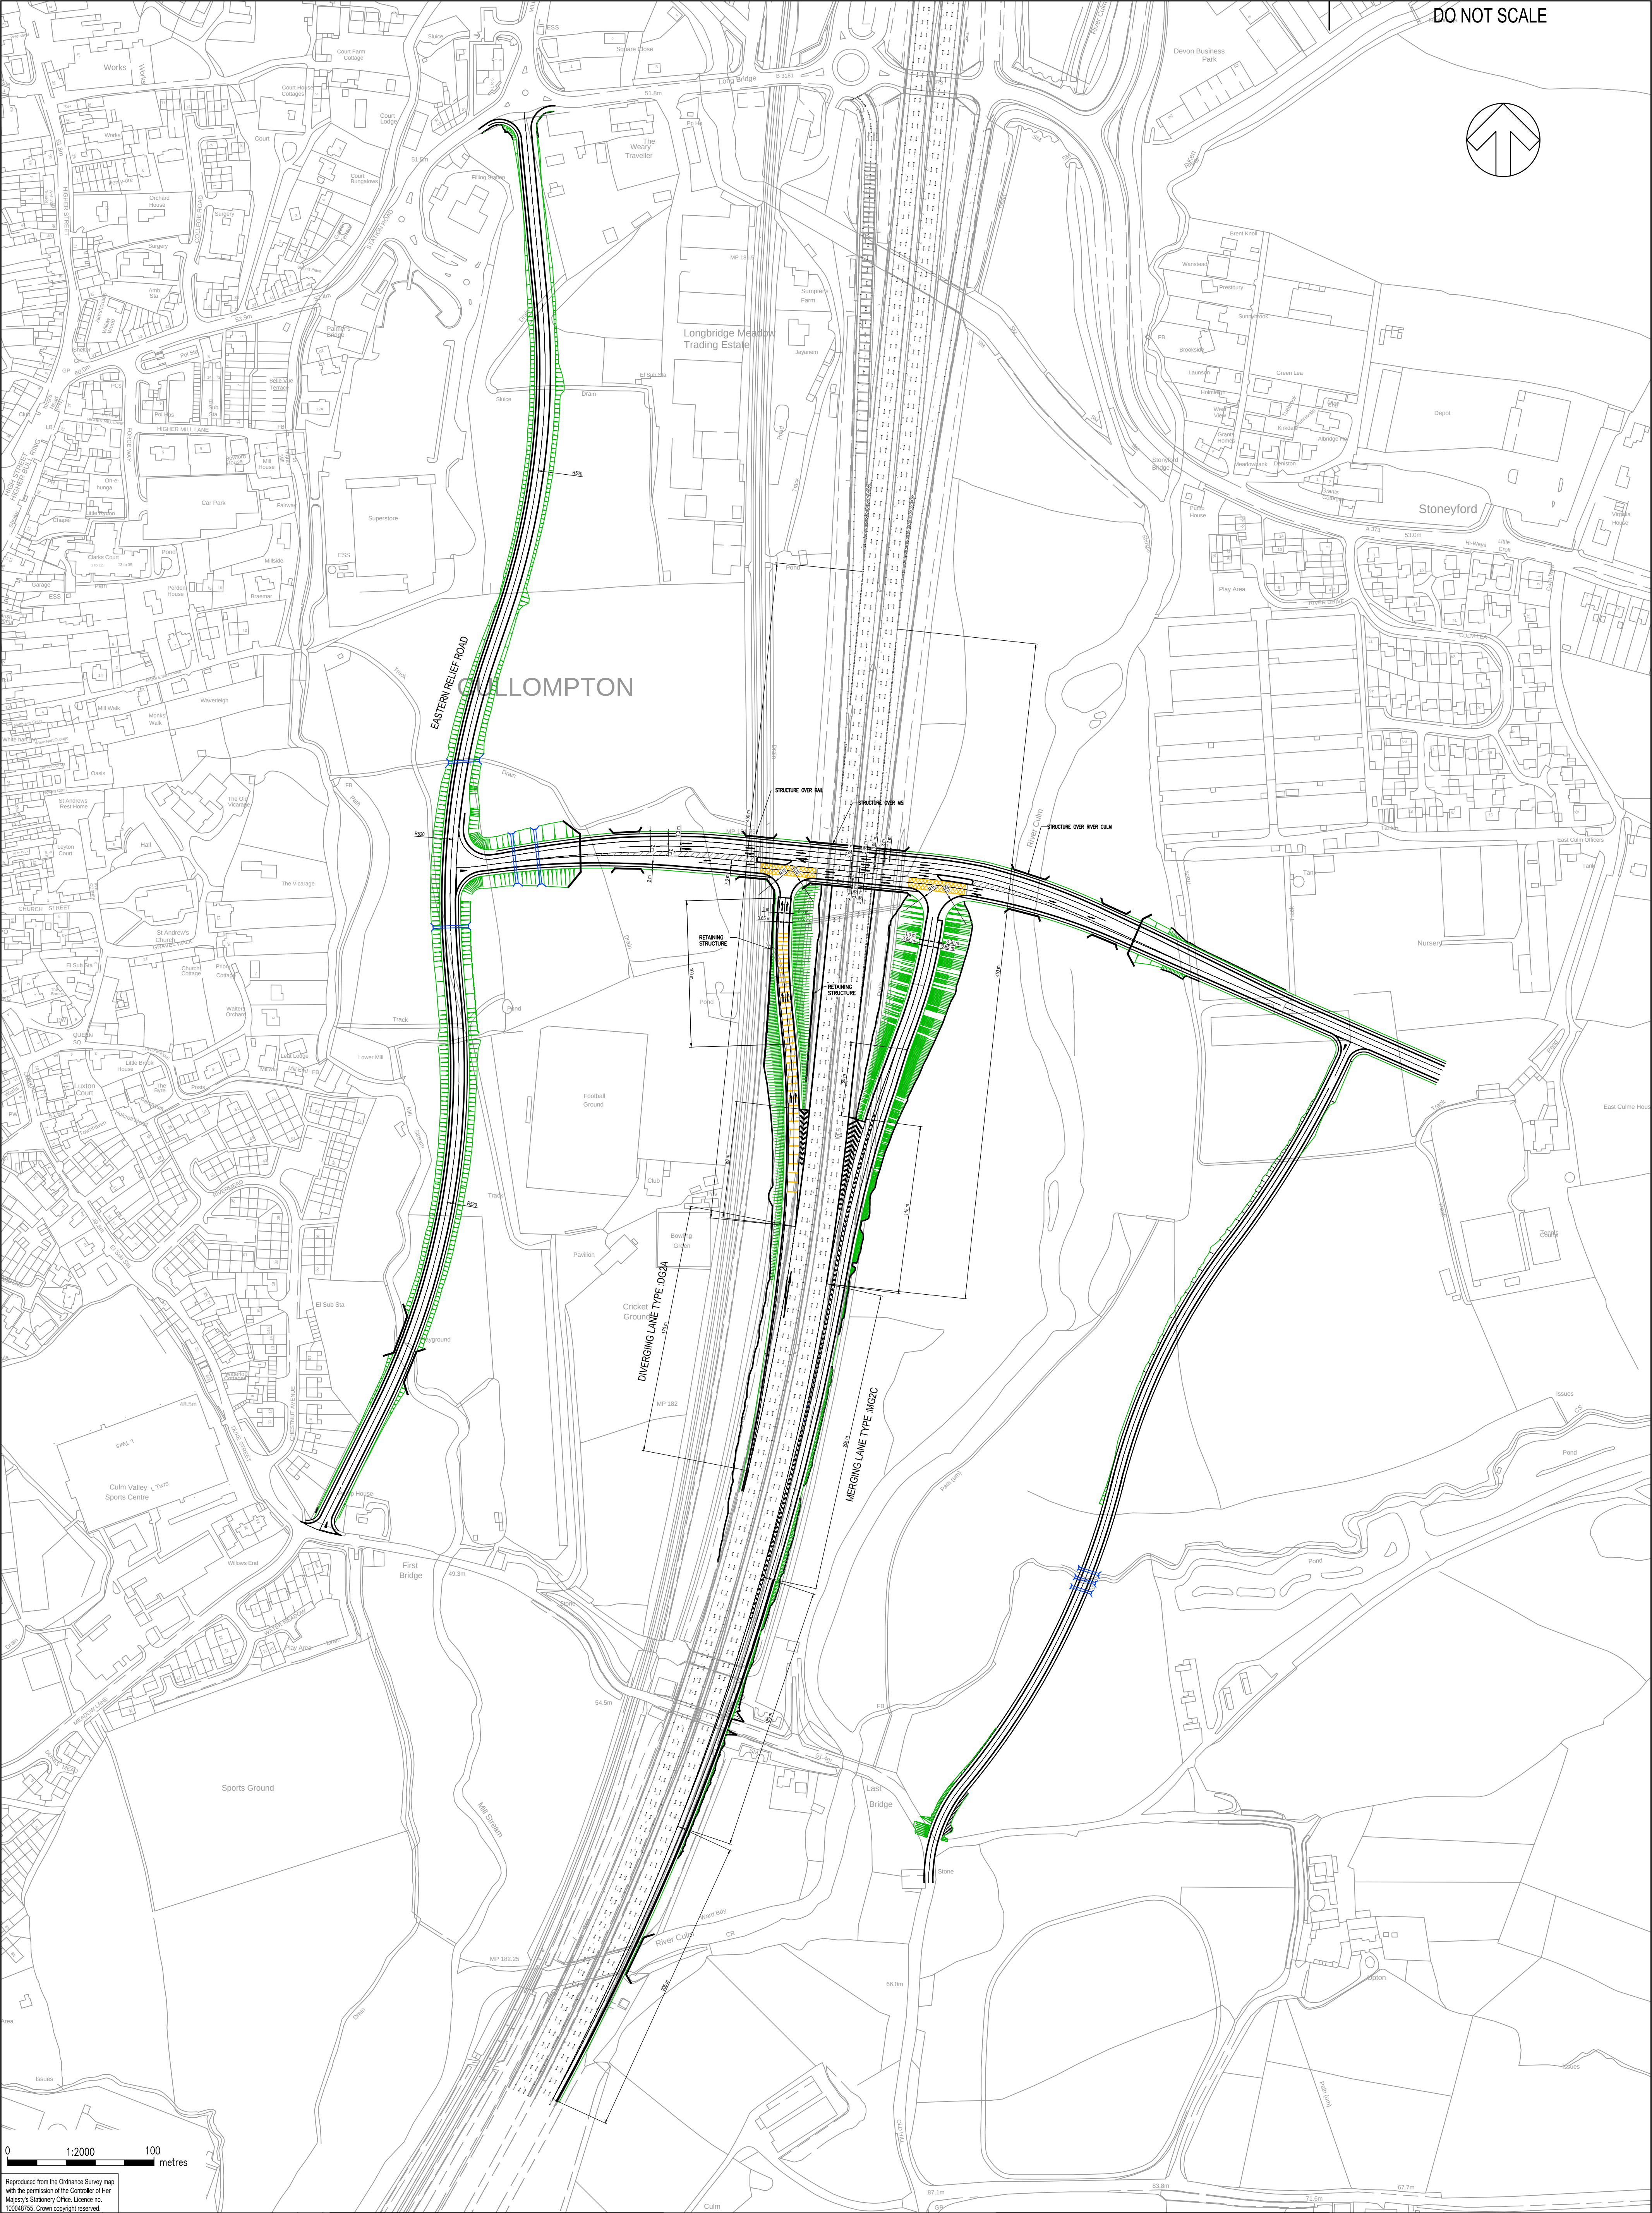

Reproduced from the Ordnance Survey map with the permission of the Controller of Her Majesty's Stationery Office. Licence no. 100048755. Crown copyright reserved.					
A	28/03/2017	JL	FIRST ISSUE	HL	JP
REV	DATE	BY	DESCRIPTION	CHK	APD
DRAWING STATUS: FOR INFORMATION ONLY					



Keble House, Southernhay Gardens, Southernhay East, Exeter, EX1 1NT
Tel: +44 (0)1392 267500 Fax: +44 (0)1392 267599
www.wspgroup.com www.pbworld.com

CLIENT:	MID DEVON DISTRICT COUNCIL
ARCHITECT:	

PROJECT:	M5 COLLYMORE EASTERN URBAN
TITLE:	J28A GENERAL ARRANGEMENT

SCALE @ A1:	1:2000	CHECKED:	KM	APPROVED:	JP
CAD FILE:	7616-GA-001.DWG	DESIGN-DRAWN:	JL	DATE:	March 17
PROJECT No:	70007616	DRAWING No:	7616-GA-001	REV:	A
PROJECT DOCUMENT REF:					
© WSP Group Ltd					